


SHEET # 6

SHEET # 4

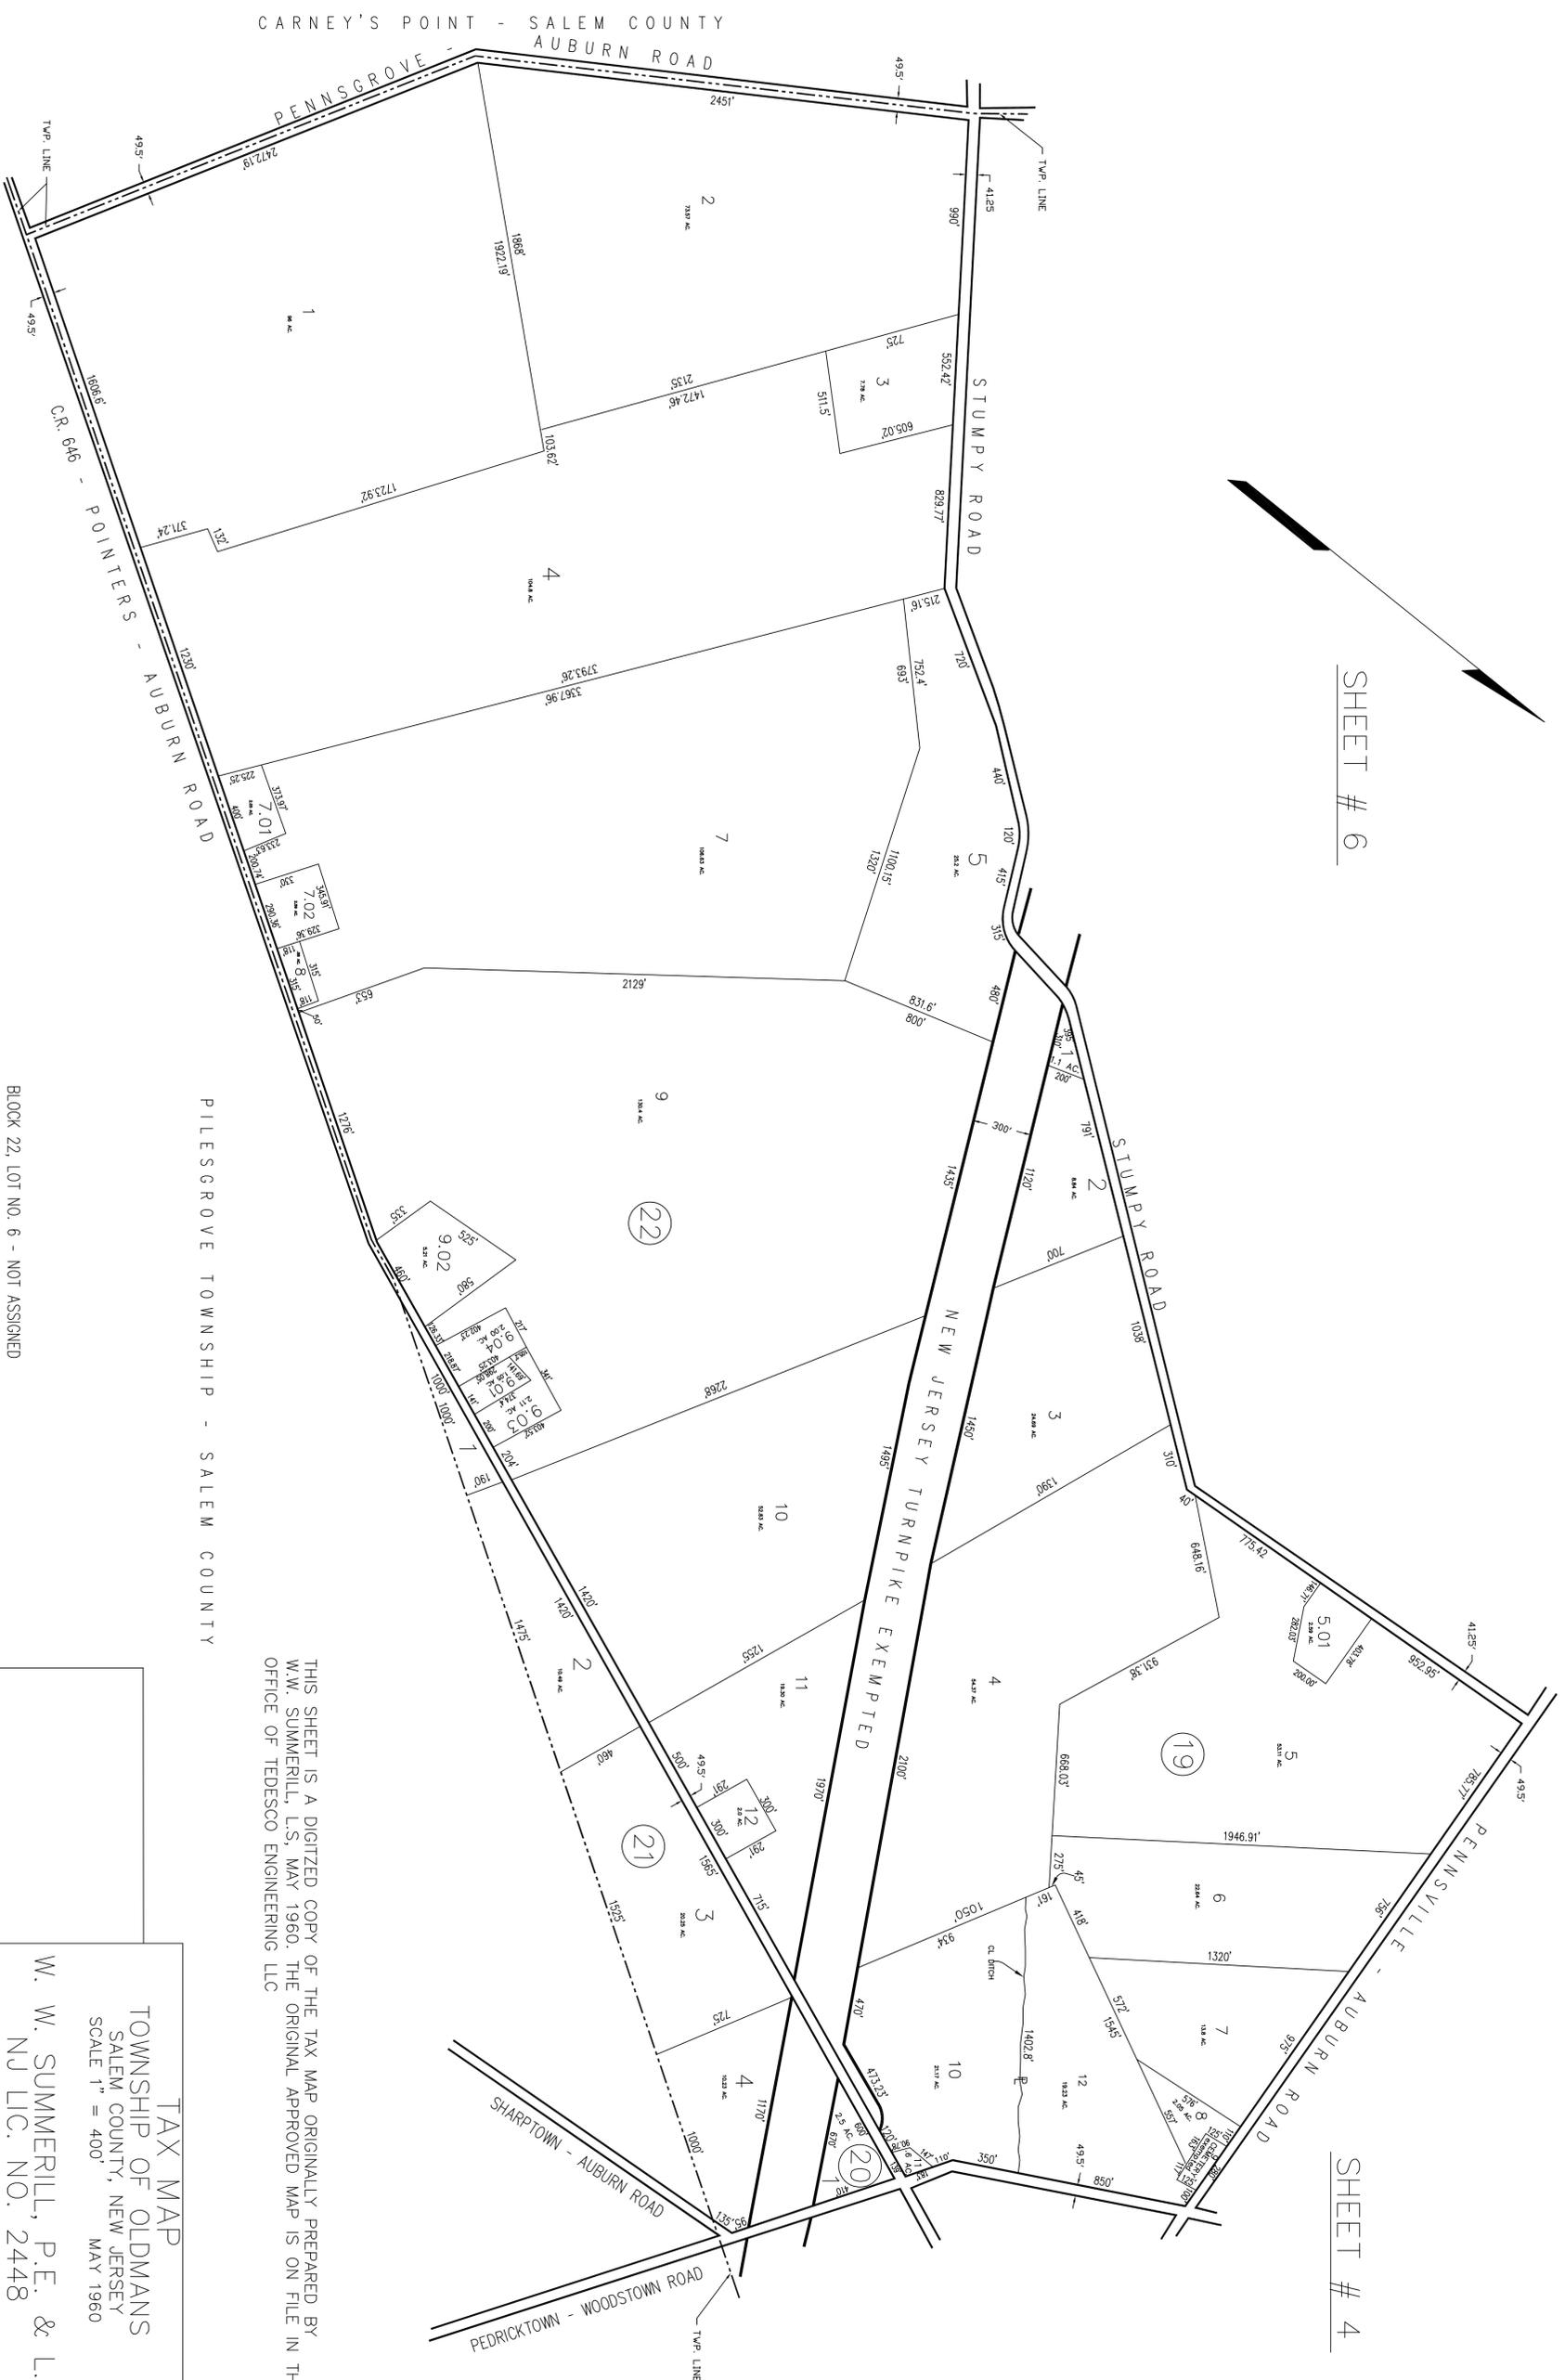

THIS SHEET IS A DIGITIZED COPY OF THE TAX MAP ORIGINALLY PREPARED BY
 W.W. SUMMERILL, L.S., MAY 1960. THE ORIGINAL APPROVED MAP IS ON FILE IN THE
 OFFICE OF TEDESCO ENGINEERING LLC

PILES GROVE TOWNSHIP - SALEM COUNTY

BLOCK 22, LOT NO. 6 - NOT ASSIGNED

TAX MAP
 TOWNSHIP OF OLDMANS
 SALEM COUNTY, NEW JERSEY
 SCALE 1" = 400'
 MAY 1960
 W. W. SUMMERILL, P.E. & L.S.
 NJ LIC. NO. 2448
 PENNS GROVE, NEW JERSEY, 08069