


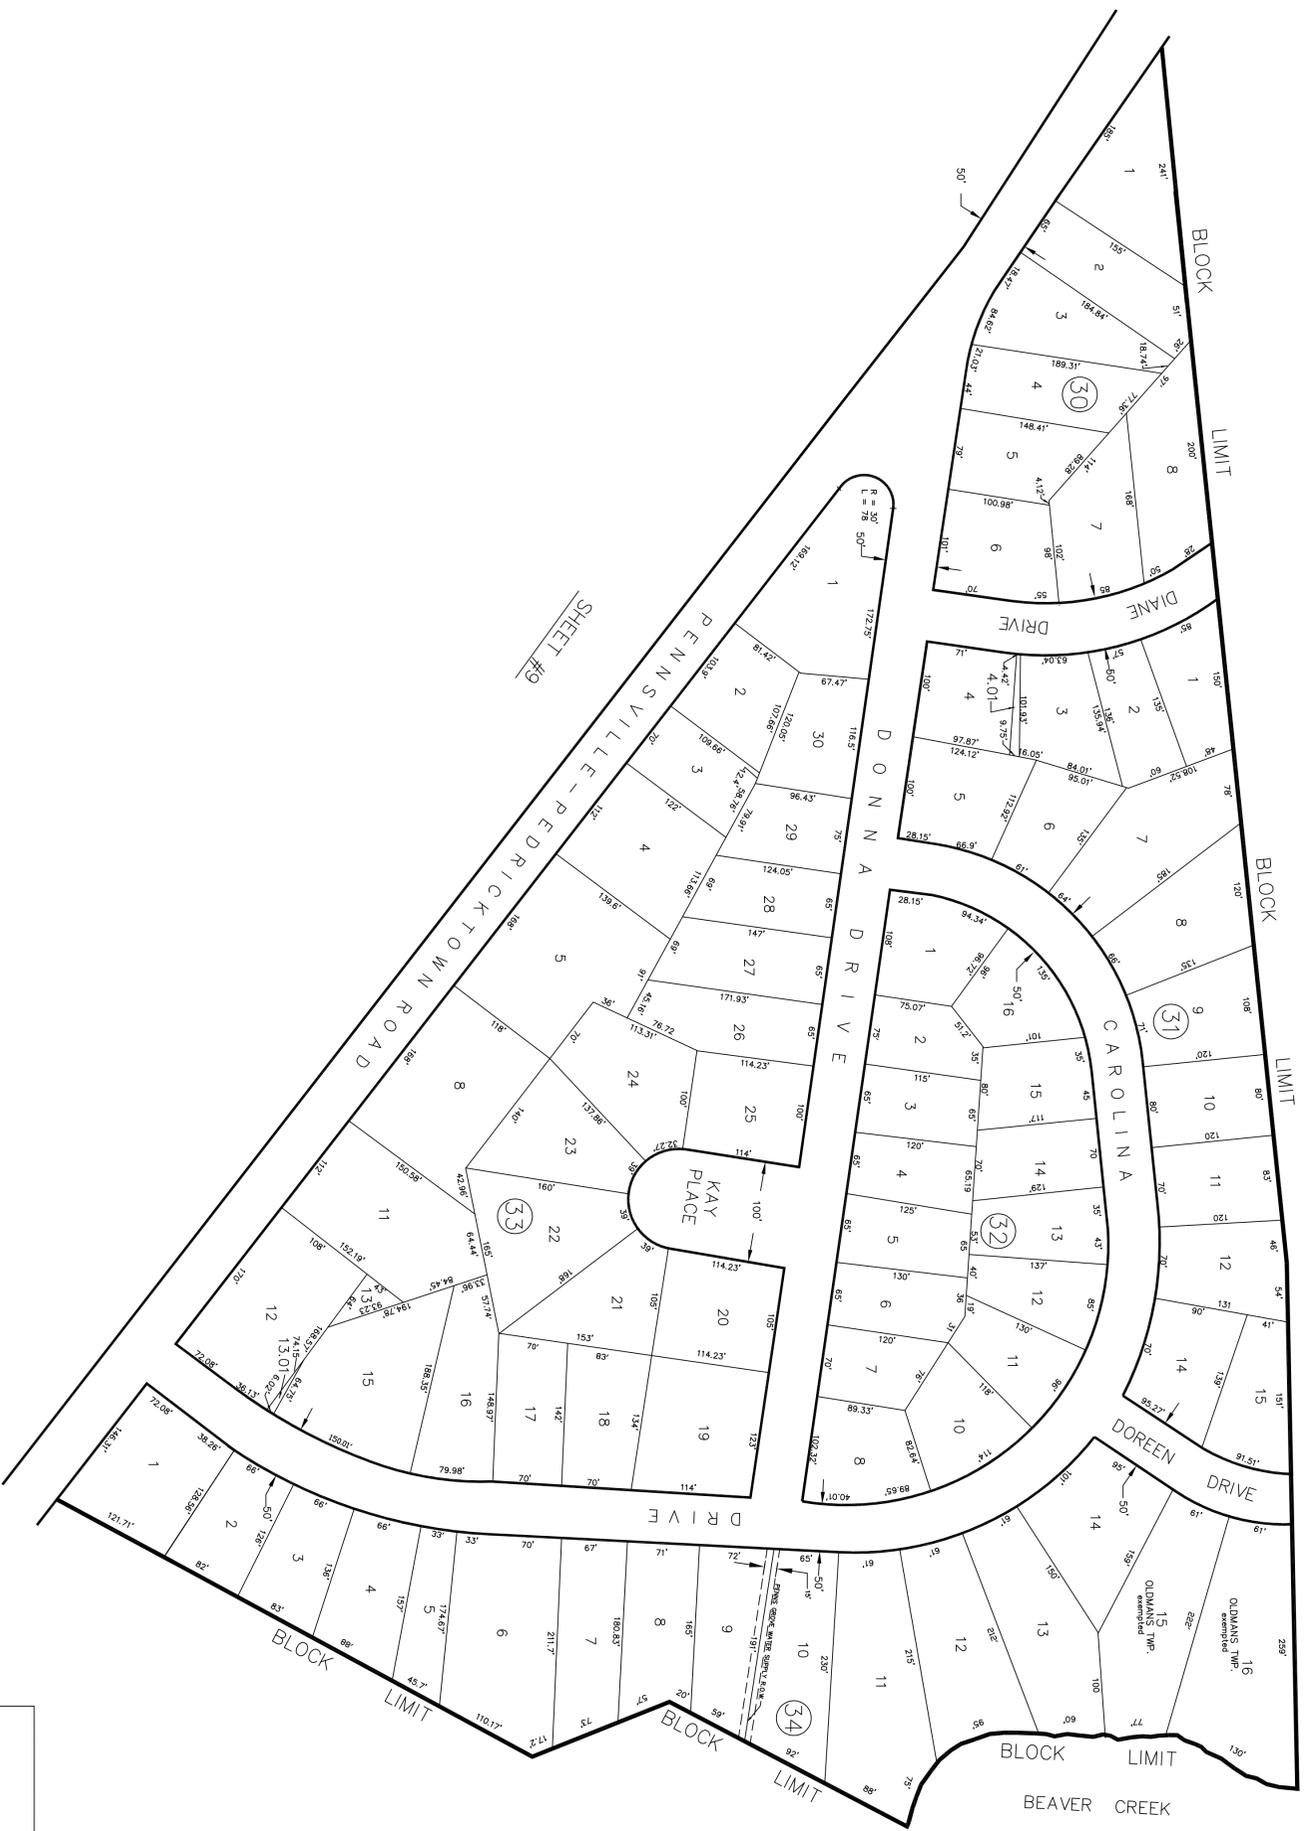

SHEET #8



SHEET #8

SHEET #9

TAX MAP

TOWNSHIP OF OLDMAN'S  
SALEM COUNTY, NEW JERSEY  
SCALE 1" = 100'  
MAY 1960

THIS SHEET IS A DIGITIZED COPY OF THE TAX MAP ORIGINALLY PREPARED BY  
W.W. SUMMERILL, L.S. MAY 1960. THE ORIGINAL APPROVED MAP IS ON FILE IN THE  
OFFICE OF TEDESCO ENGINEERING LLC

W. W. SUMMERILL, P.E. & L.S.  
NJ LIC. NO. 2448  
PENNS GROVE, NEW JERSEY, 08069

BLOCK 31, LOT 13-NOT ASSIGNED  
BLOCK 32, LOT 9-NOT ASSIGNED  
BLOCK 33, LOTS 6;7;9;10;14-NOT ASSIGNED